



Second Floor

new function spaces served by lift.
main large space to the front
two smaller spaces above the side aisles
new plant room to the rear.

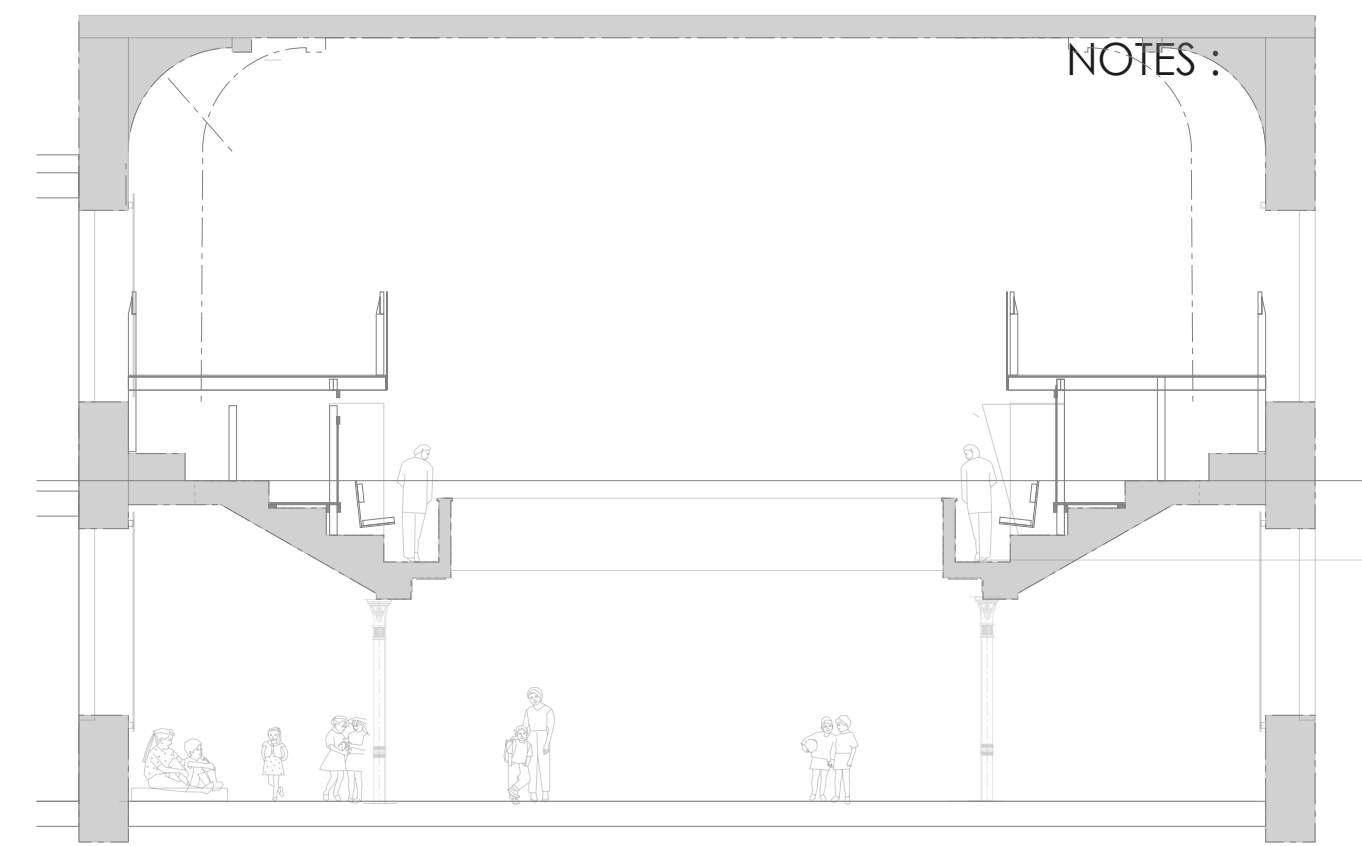


Typical Cross Section

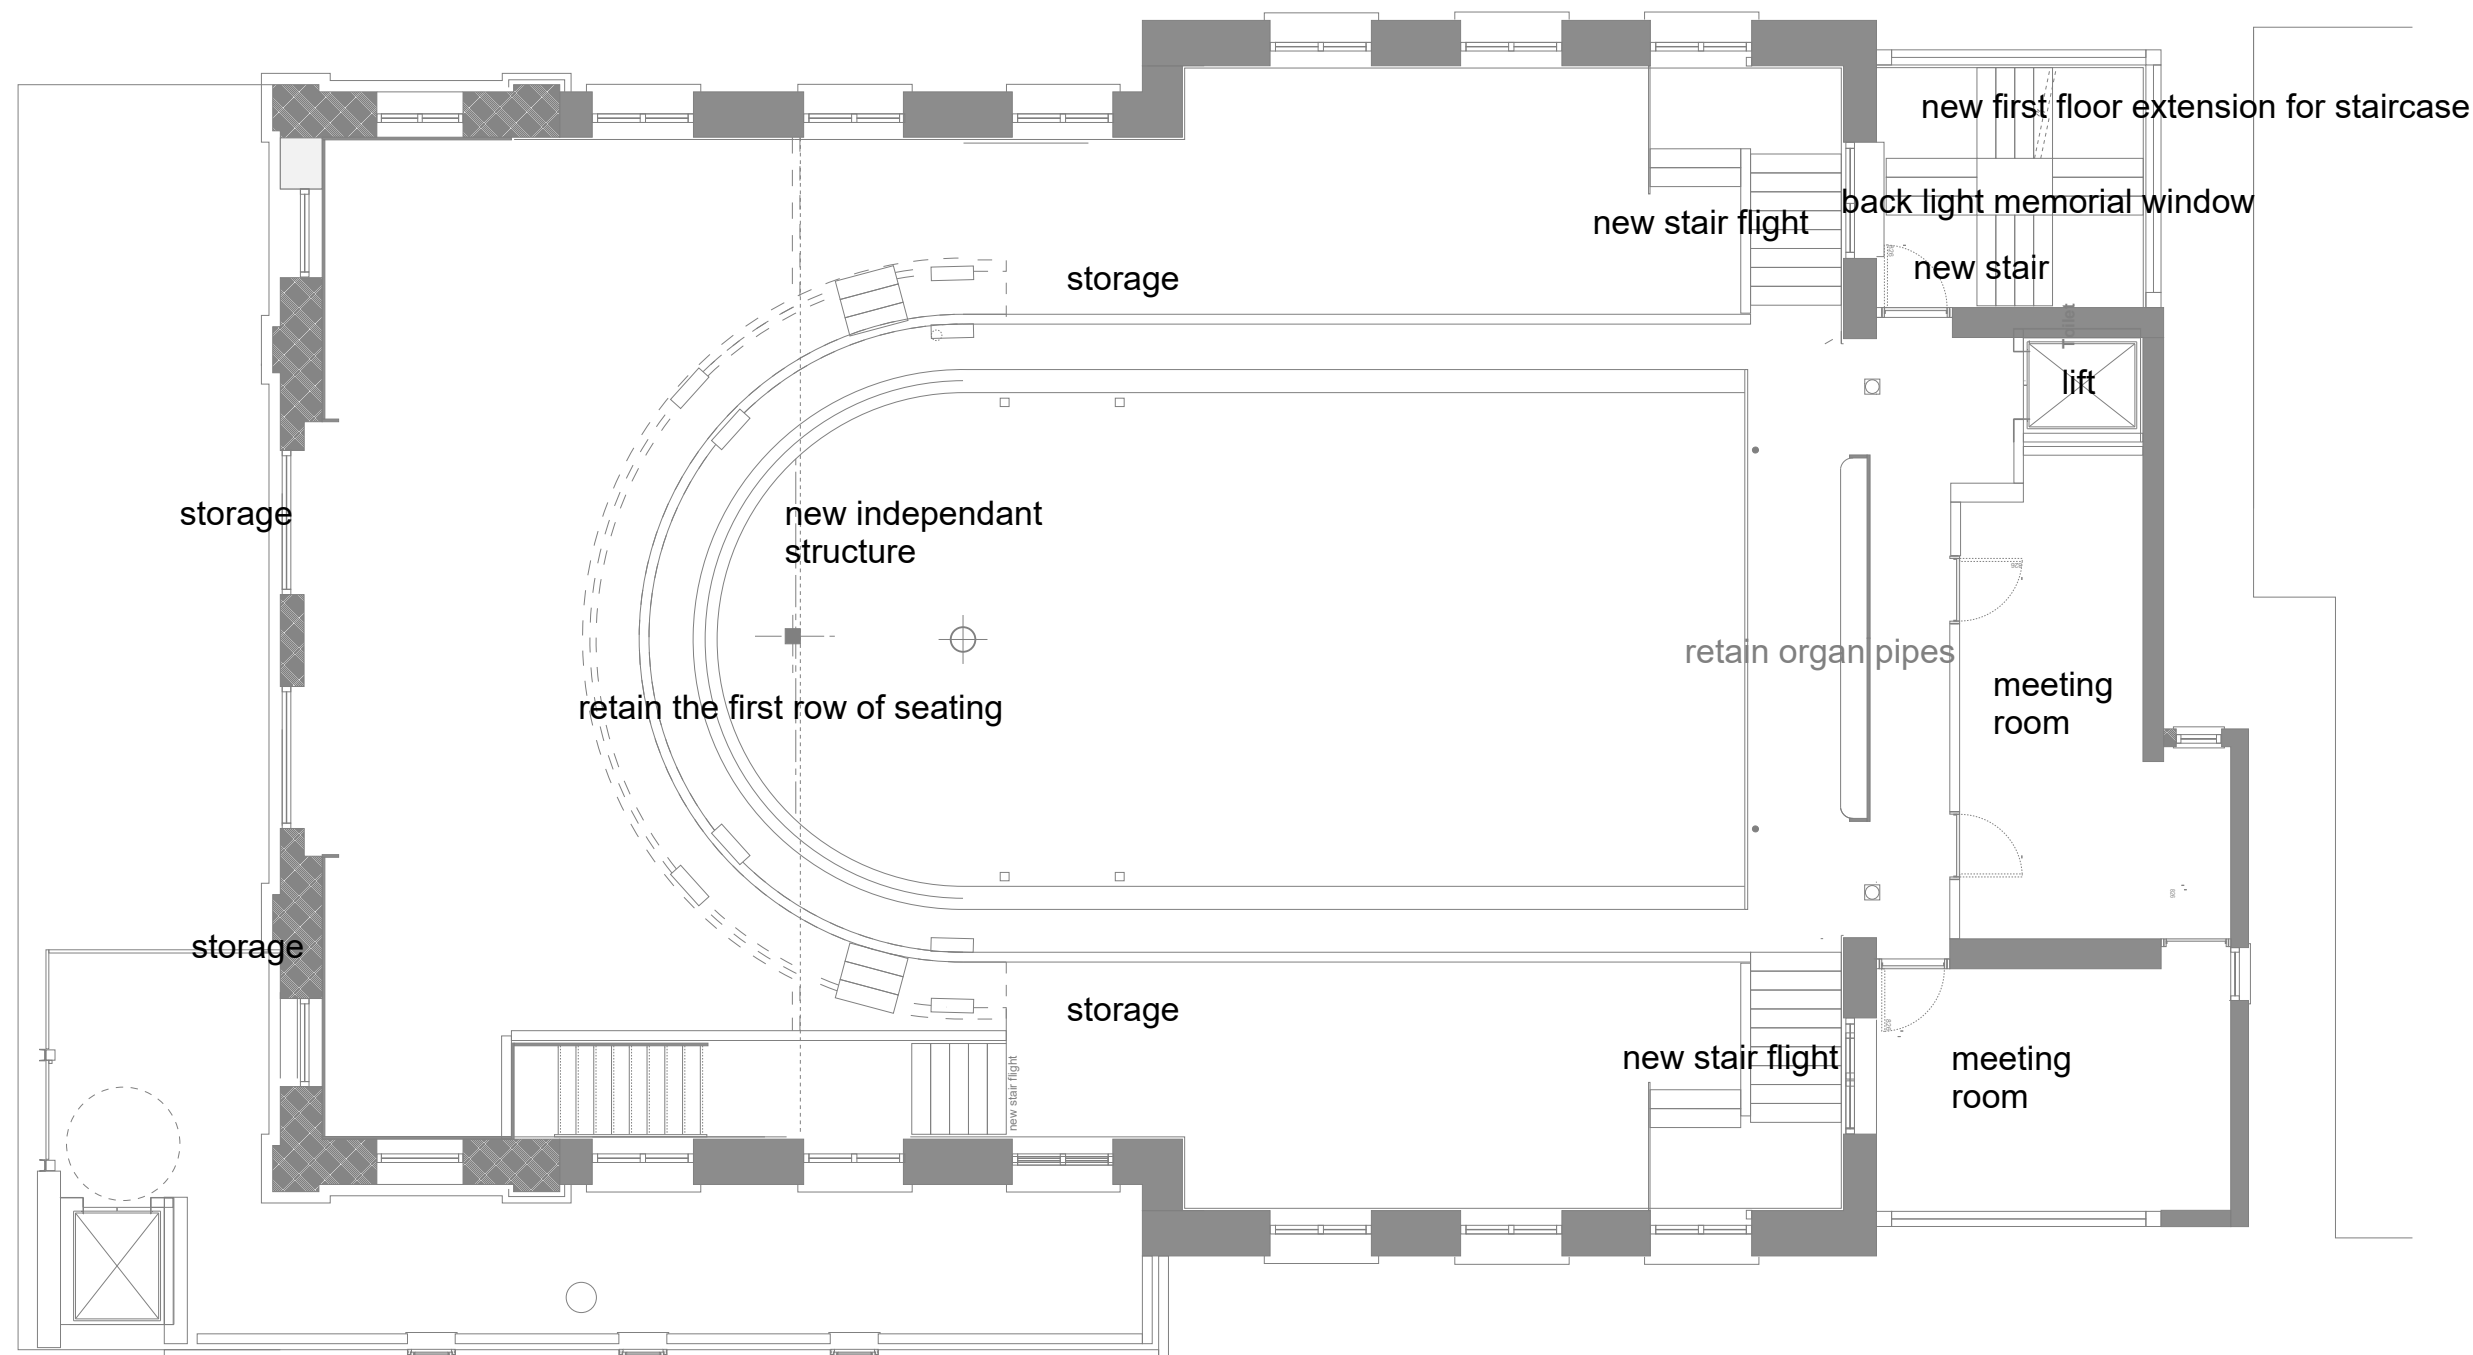

First (intermediate) Floor.

mainly storage
maintain access from the North stair
Balcony to retain one row of seating as shown
new fire egress routes to the rear.

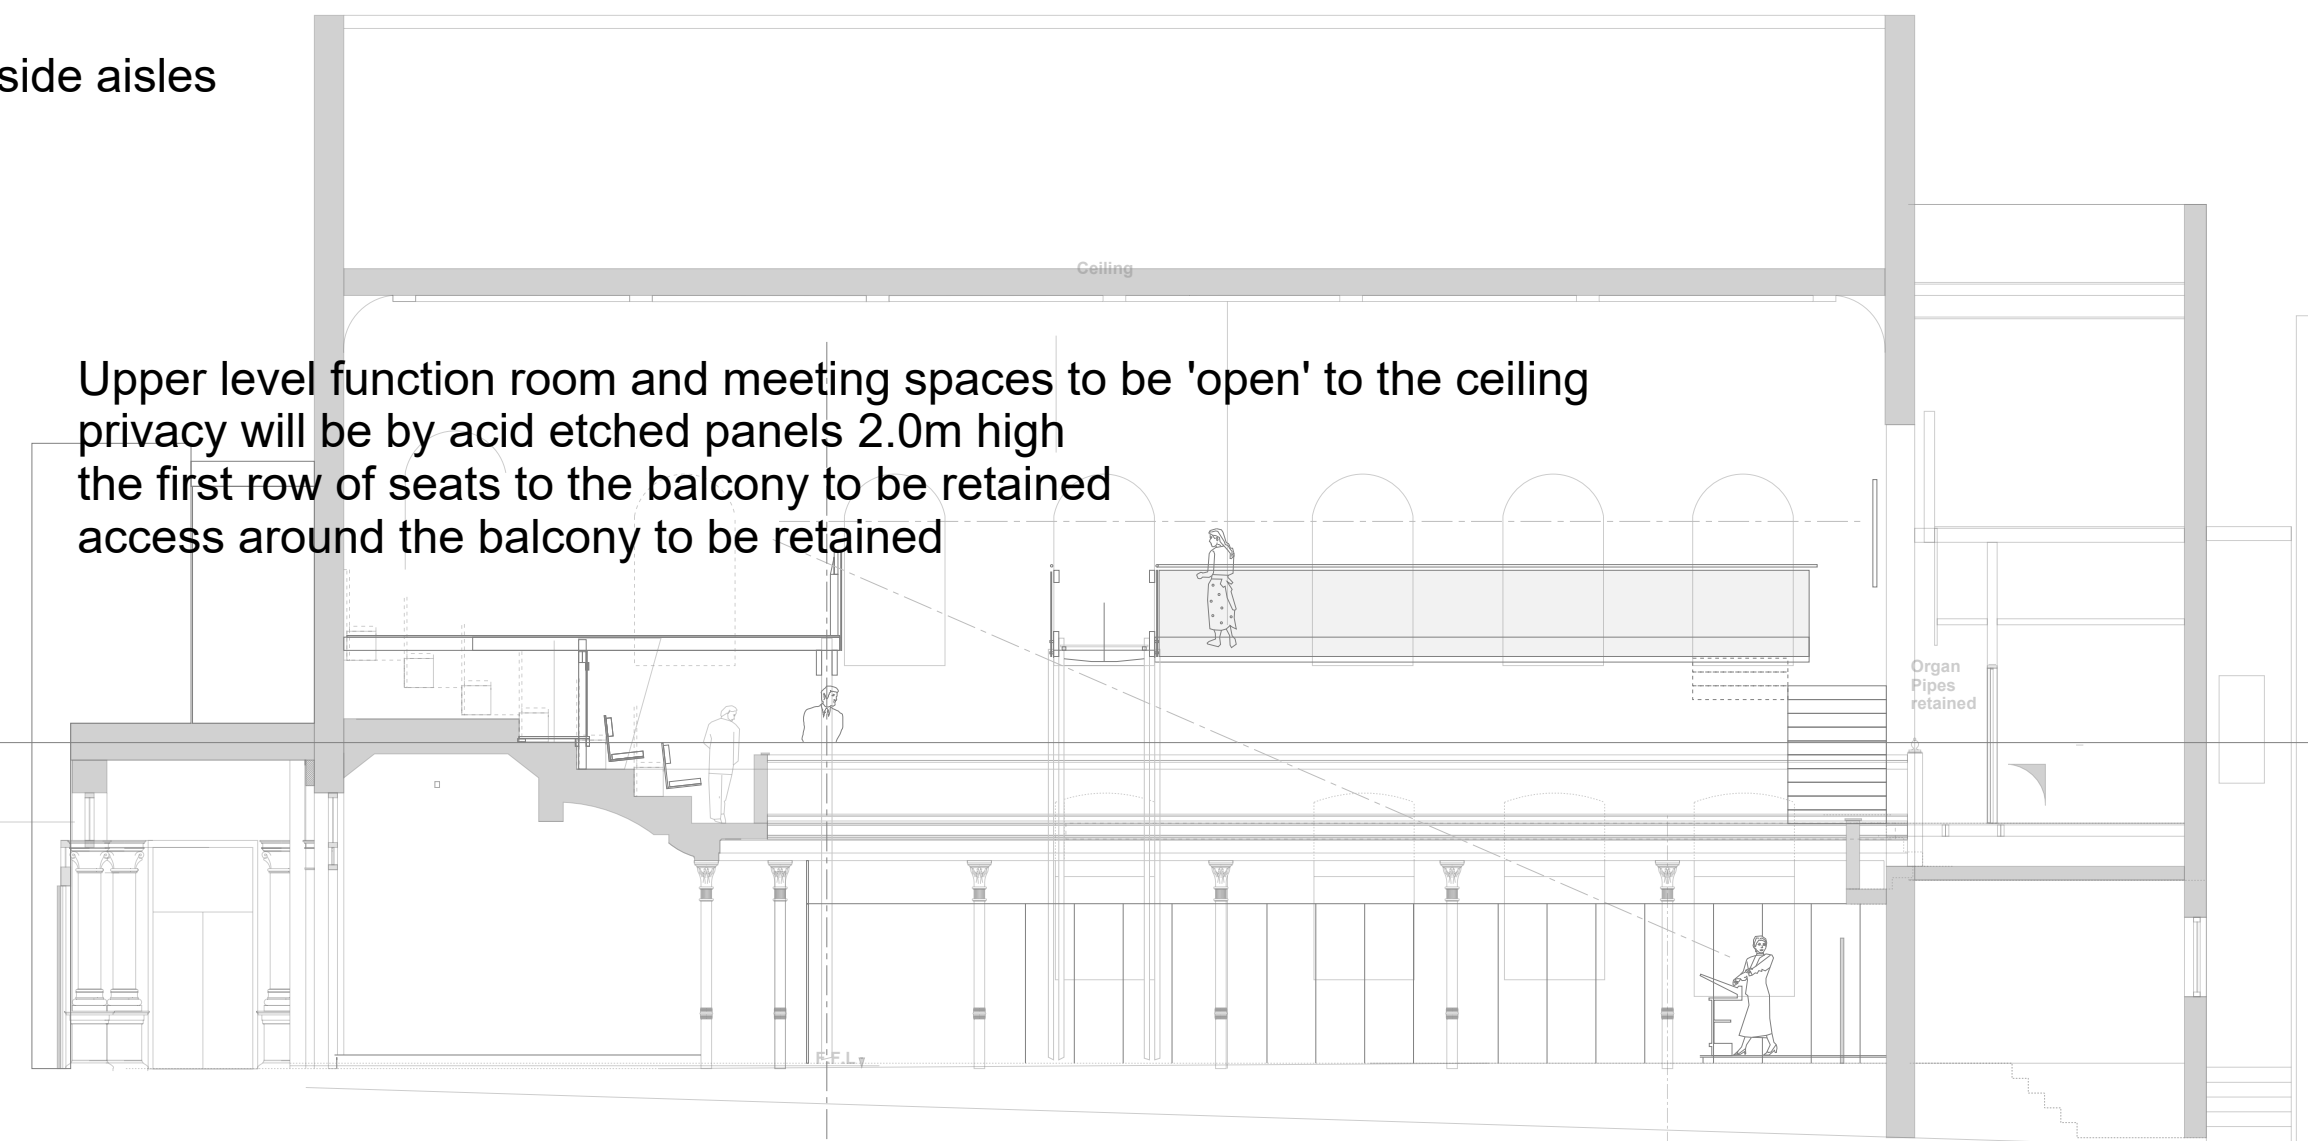

Typical Long Section

Figured dimensions only are to be taken from this drawing. All dimensions are to be checked on site before any work is put in hand.

C corridor to vestry office added
level 2 max floor area shown. 22 July 24 gh
B Rear accommodation and vertical circulation amended. 9 July 24 gh

Mark Revision Drawn Date Checked



54 Lairgate, Beverley
East Yorkshire
HU17 8EU
telephone 01482 888102
fax 01482 888621

Client's name

Toll Gavel Church

Job title

Feasibility Study
to provide additional
space and function

Drawing title

sketch scheme 3
layouts and sections

Scale

Drawn gh	Checked pb	Date march 23
Job No 3010	Drawing No. 2 03	Rev C
Status DRAWING STATUS		

C:\Users\Salt\Desktop\SALT TEMPORARY\base drawing.MAN
The Copyright of this drawing
is owned by SALT Architects

Ground Floor

new front and rear entrance both with a lift
inner foyer with lounge
new cafe
new kitchen
servery to cafe and worship space
worship space linked to cafe can be divided
2 x smaller function spaces
refurbished WC's
new Children's WC
new rough sleepers 'drop in' to include laundry, changing places WC, shower and kitchen
new office/vestry
new storage

